



Grundriss OG

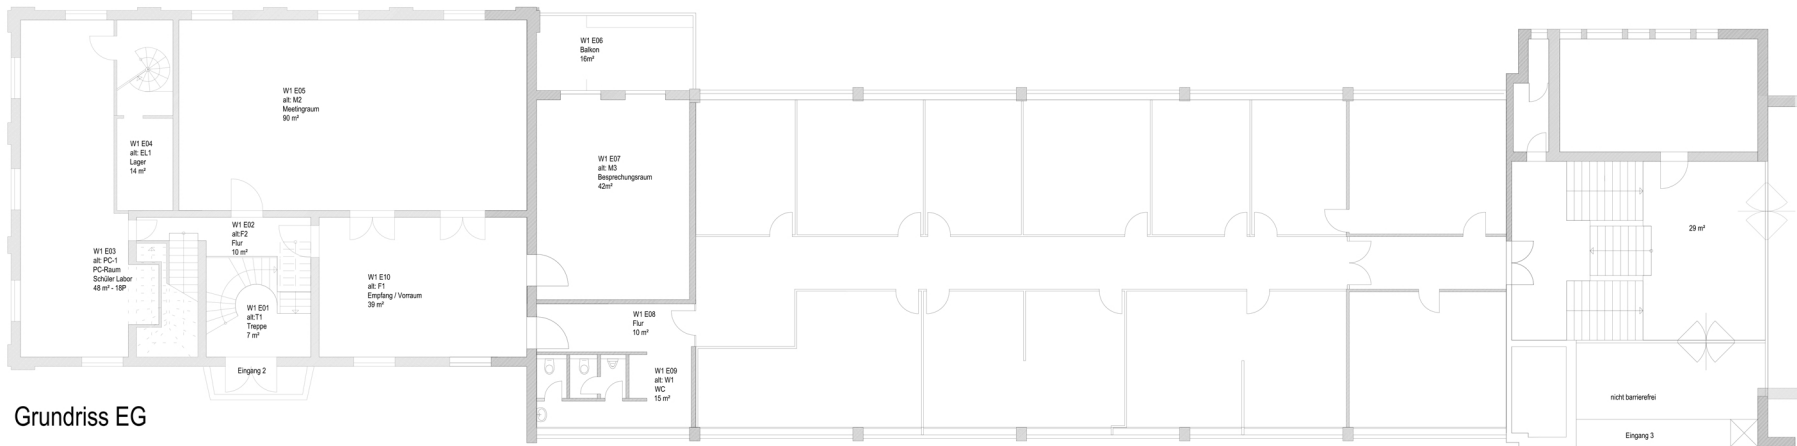

Grundriss EG

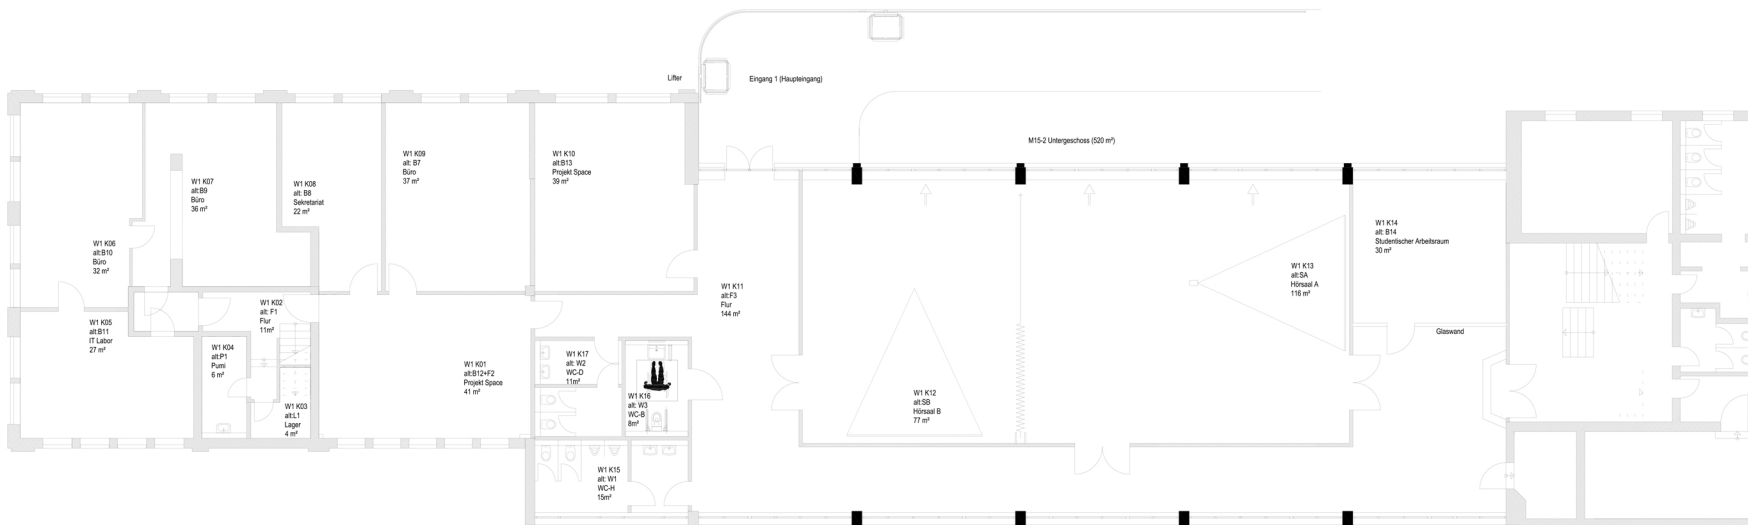

Grundriss UG M1:100